
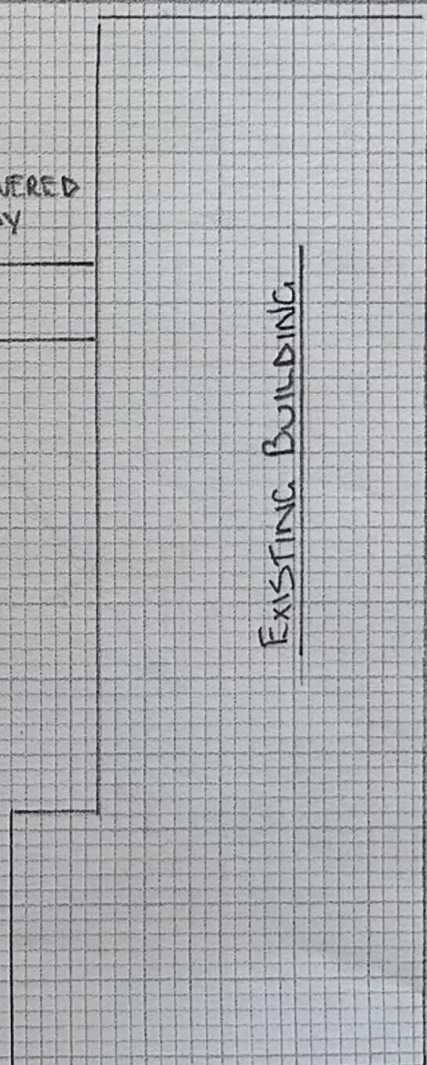
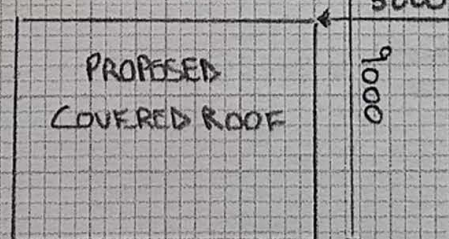
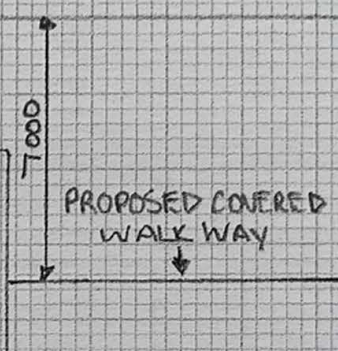
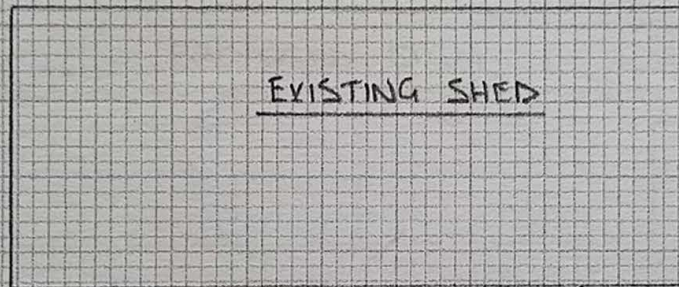


8.

SCALE 1:200

SITE PLAN

BOUNDARY FENCE

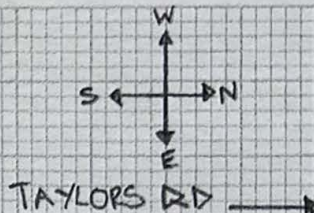

7000

3800

9000


EXISTING BUILDING

SCALE 1:50  
ROOF PITCH 5°


PROPOSED COVERED ROOF AREA

POSTS 150x150  
BEAM 300x100  
PERLIN 150x50

NORTH ELEVATION

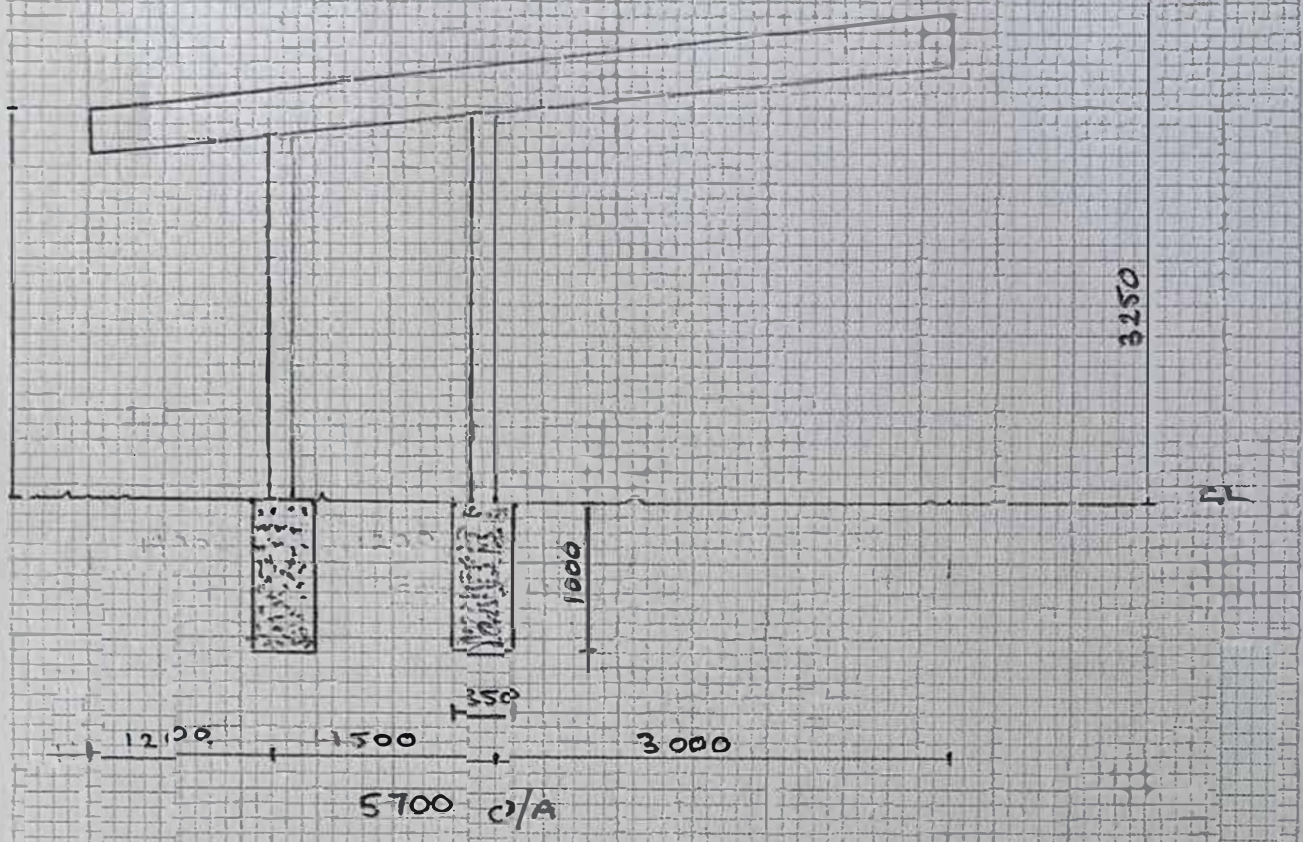

SOUTH ELEVATION

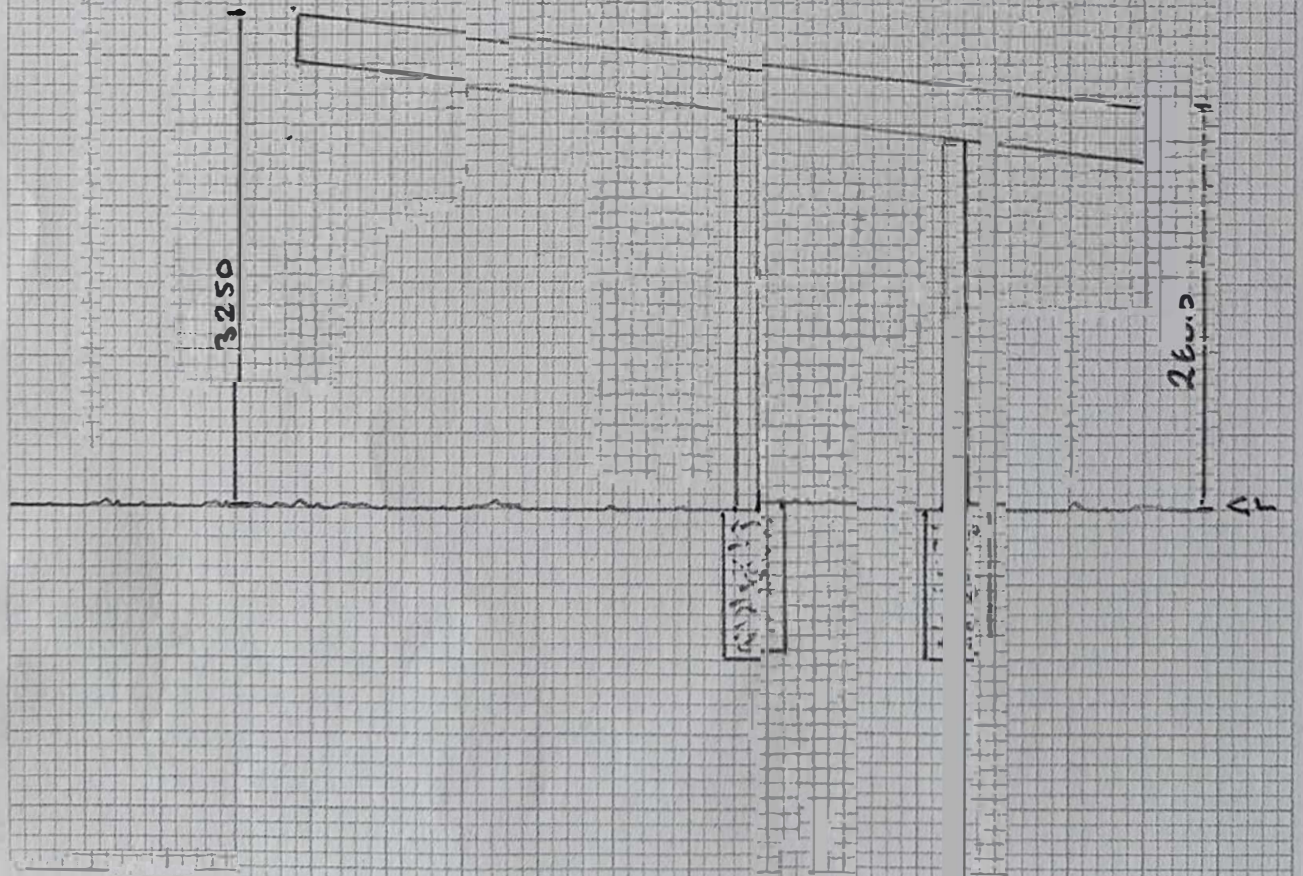


SCALE 1:50


PROPOSED COVERED ROOF AREA

POSTS 150x150  
BEAM 300x100  
PERLIN 150x50

WEST ELEVATION

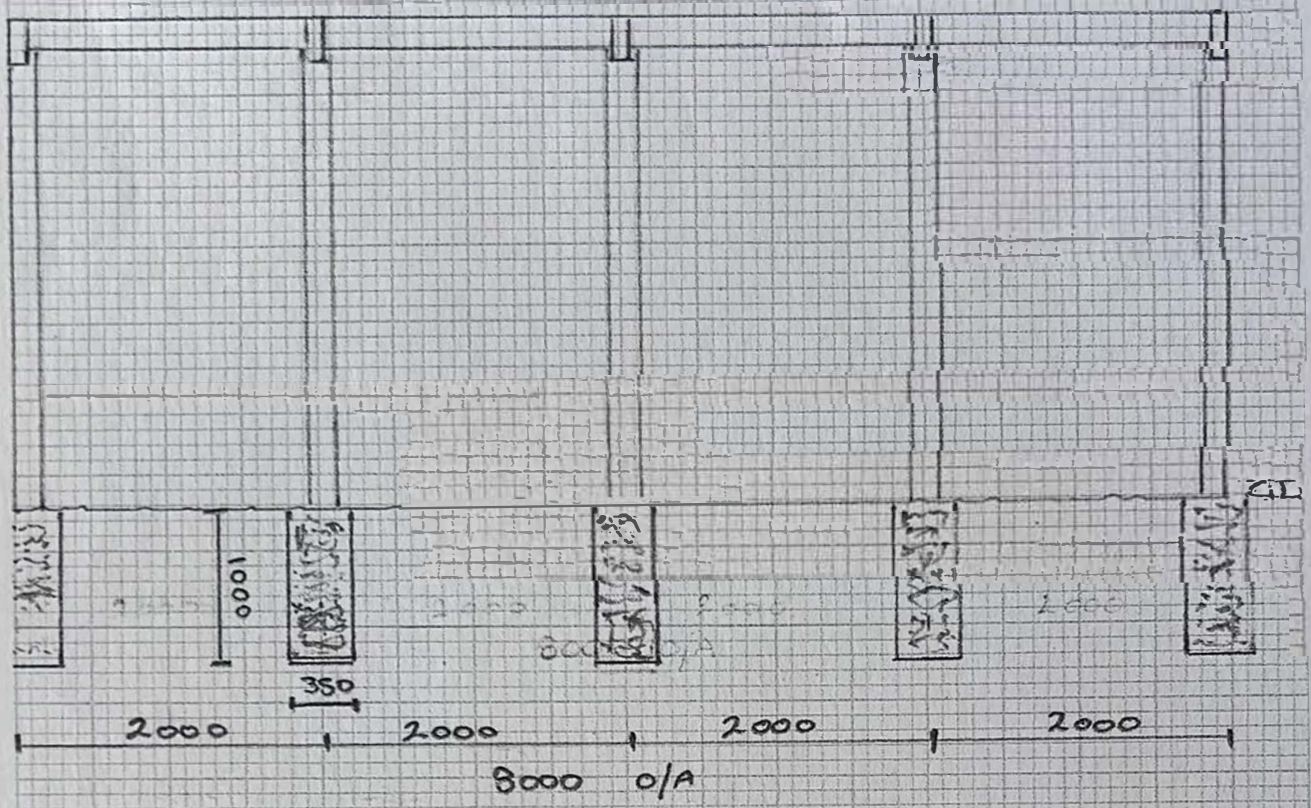


EAST ELEVATION

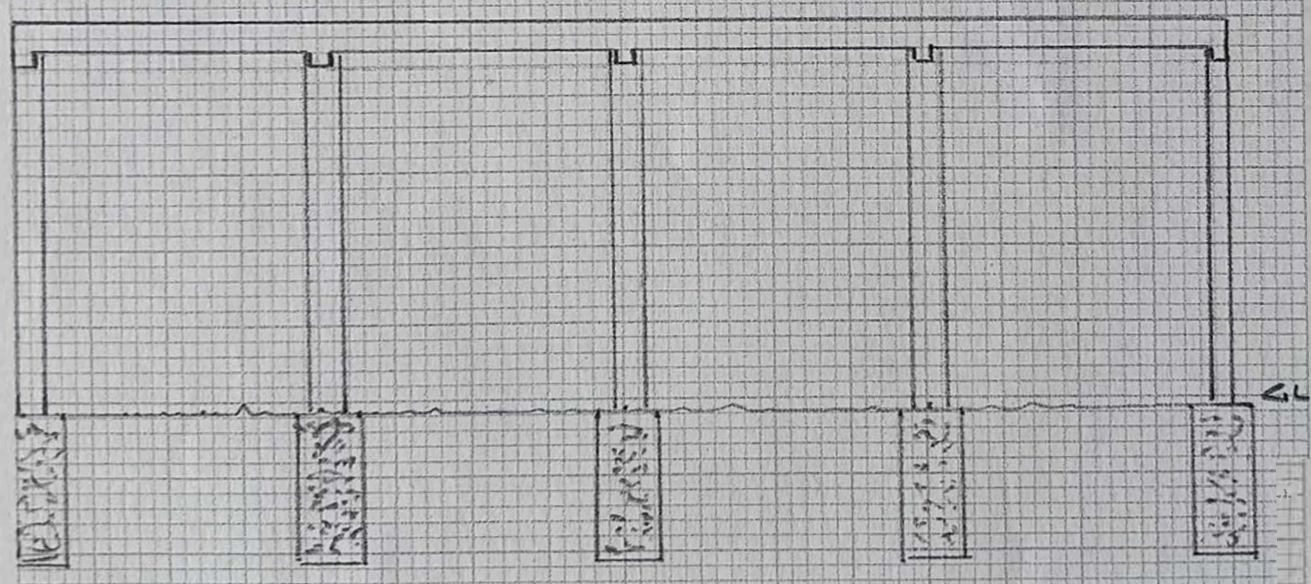

SCALE 1:50  
ROOF PITCH 5°

PROPOSED COVERED WALK WAY  
EAST ELEVATION

BEAM 300 x 150  
POSTS 150 x 150  
PERLINS 150 x 50

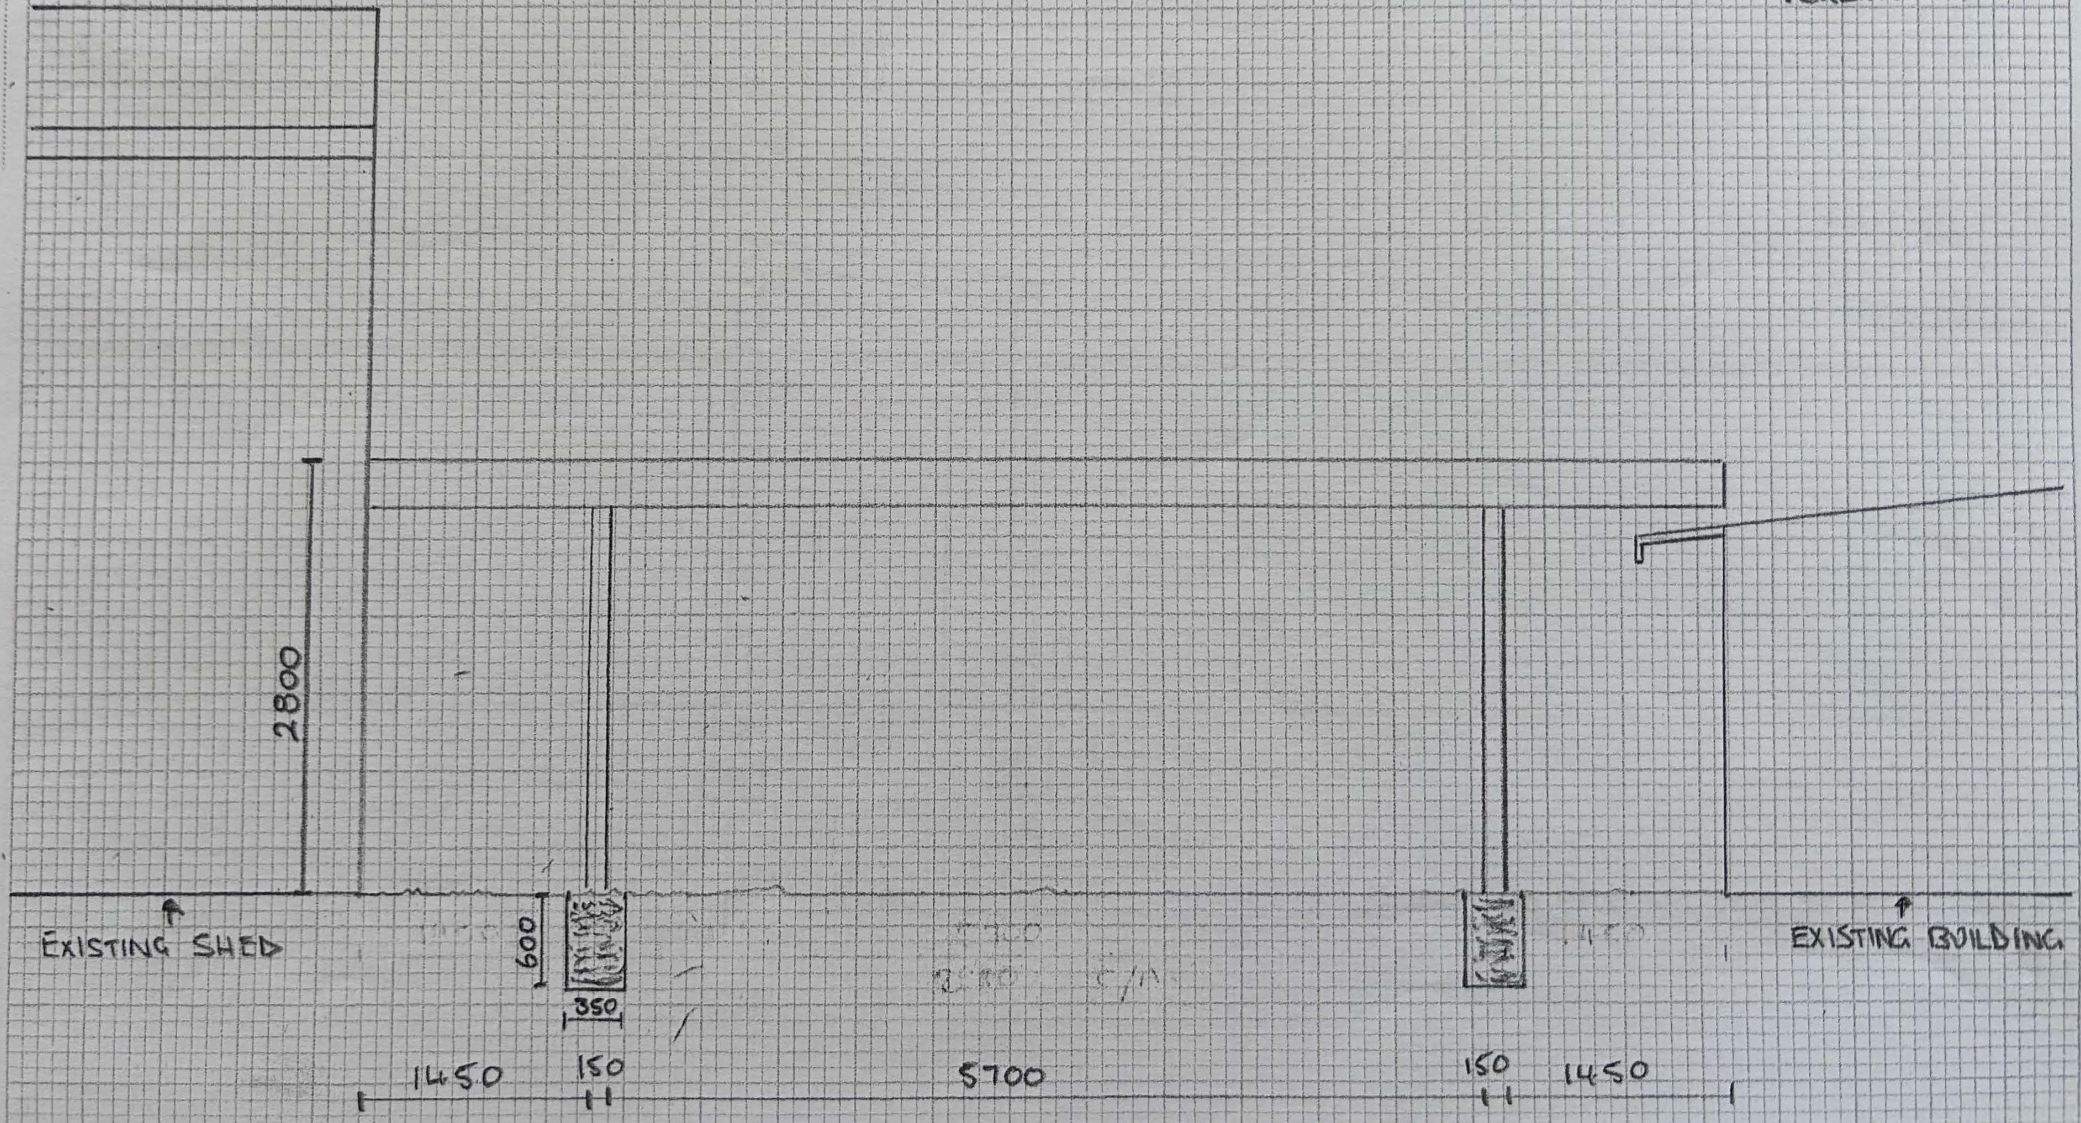


SCALE 1:50

PROPOSED COVERED WALK WAY

SOUTH ELEVATION

BEAM 300x100  
POST 150x150  
PERIN 150x50  
RAFTER 150x50

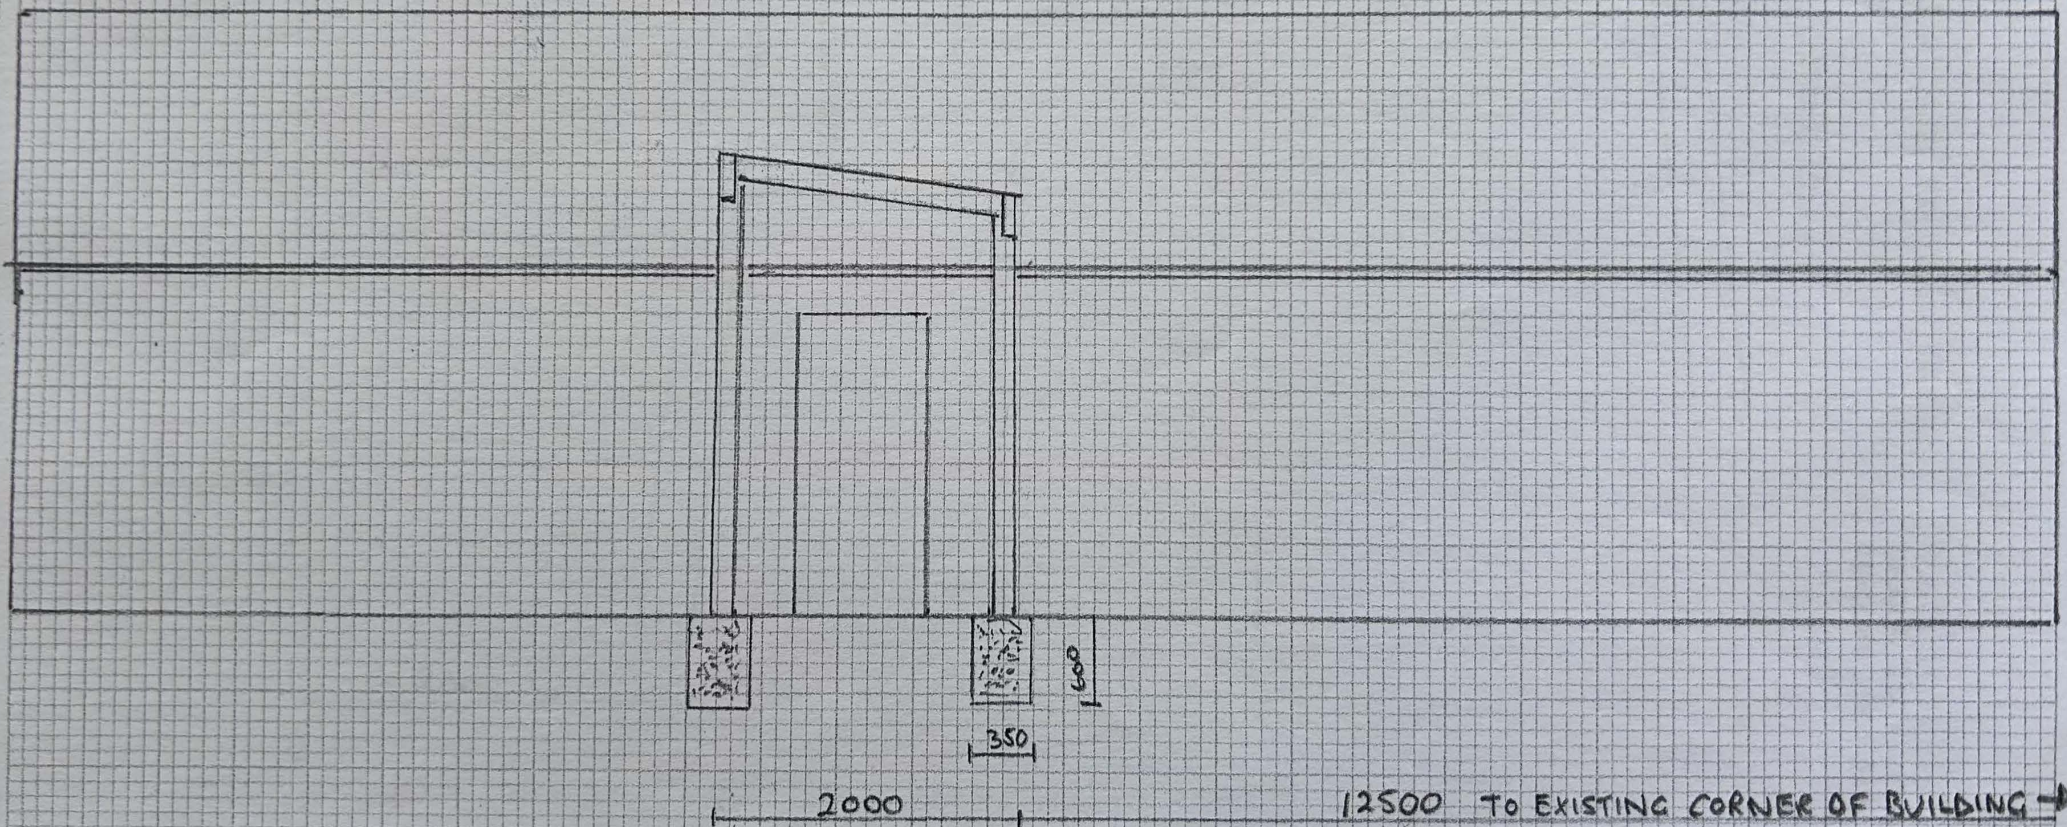

2000

350

600

12500 TO EXISTING CORNER OF BUILDING →


SCALE 1:50

DROPOSED COVERED WALK WAY

NORTH ELAVATION



BEAM 300x100  
POST 150x150  
PERLIN 150x50  
RAFTER 150x50

EXISTING SHED

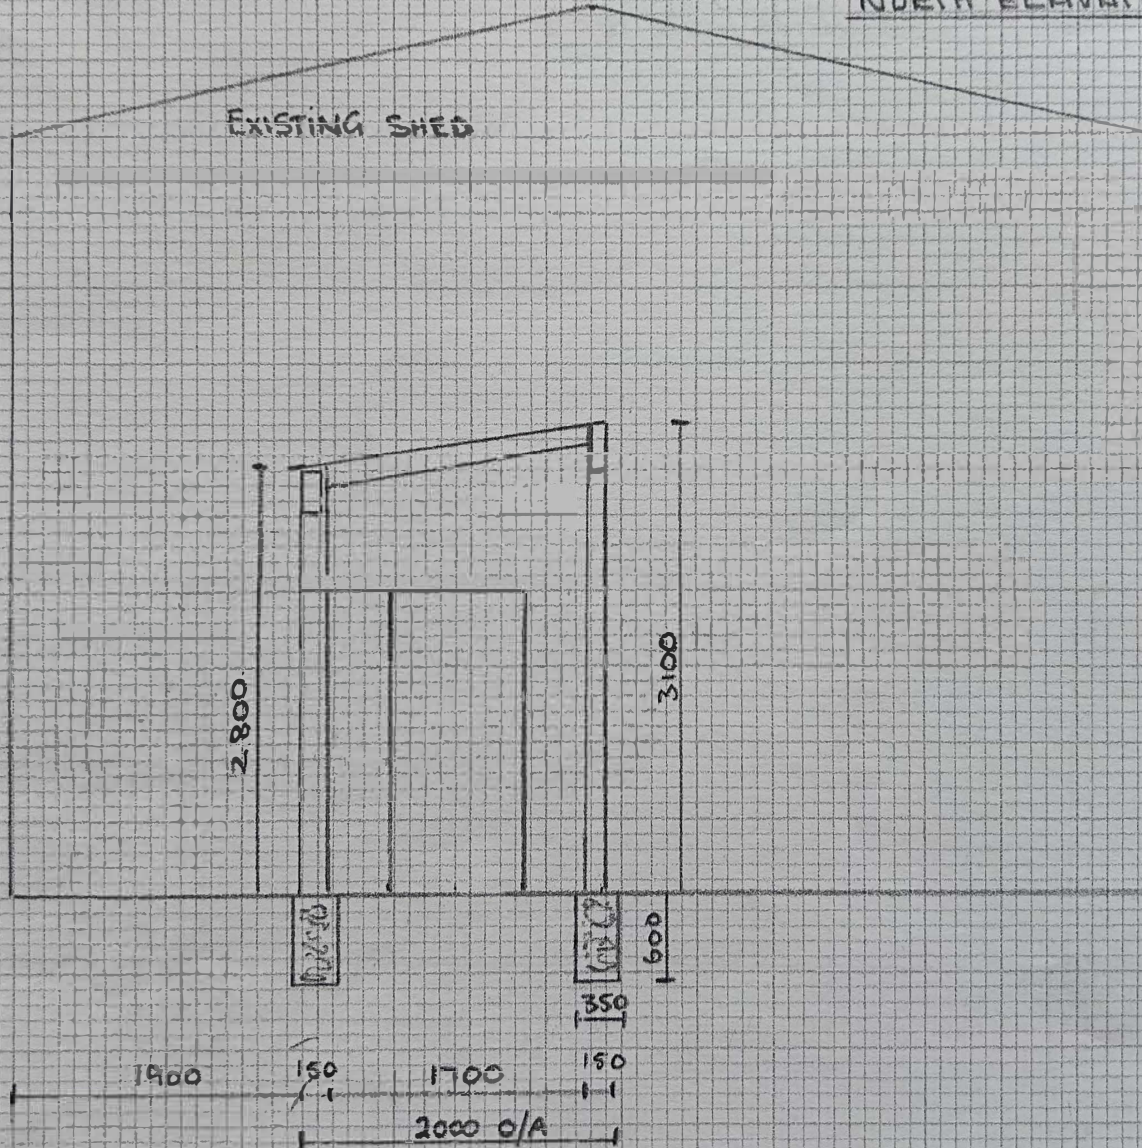



SCALE 1:125

PROPOSED SIGN

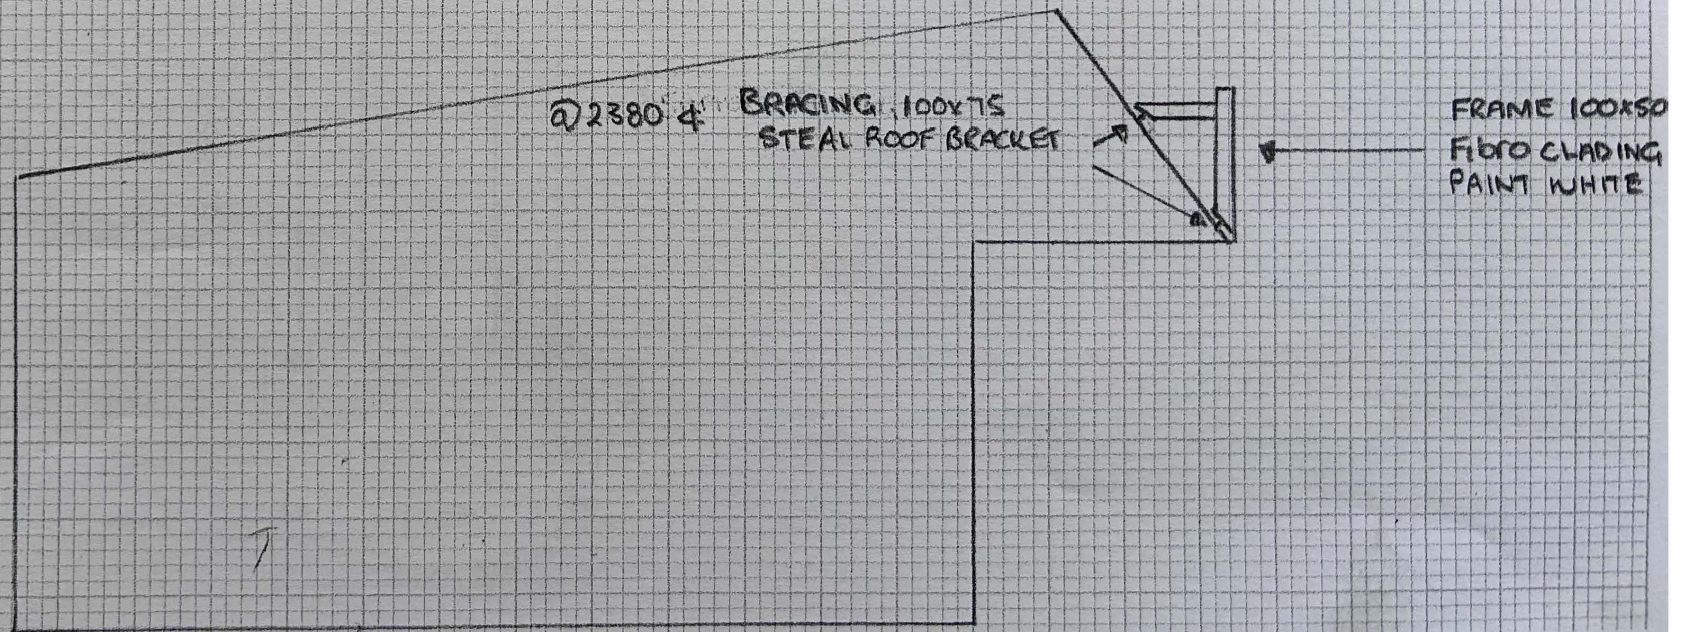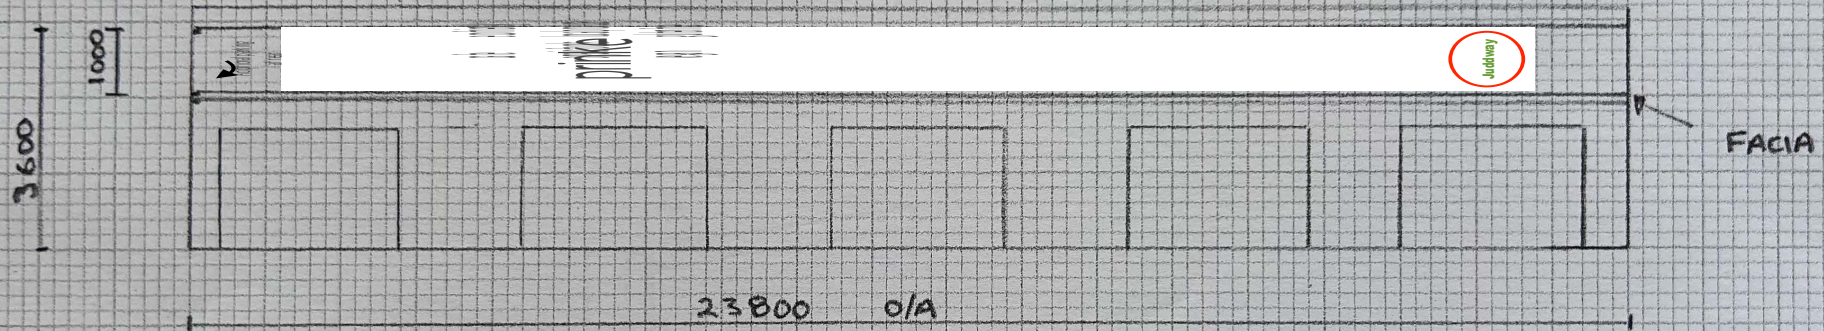

SCALE 1:125

PROPOSED SIGN

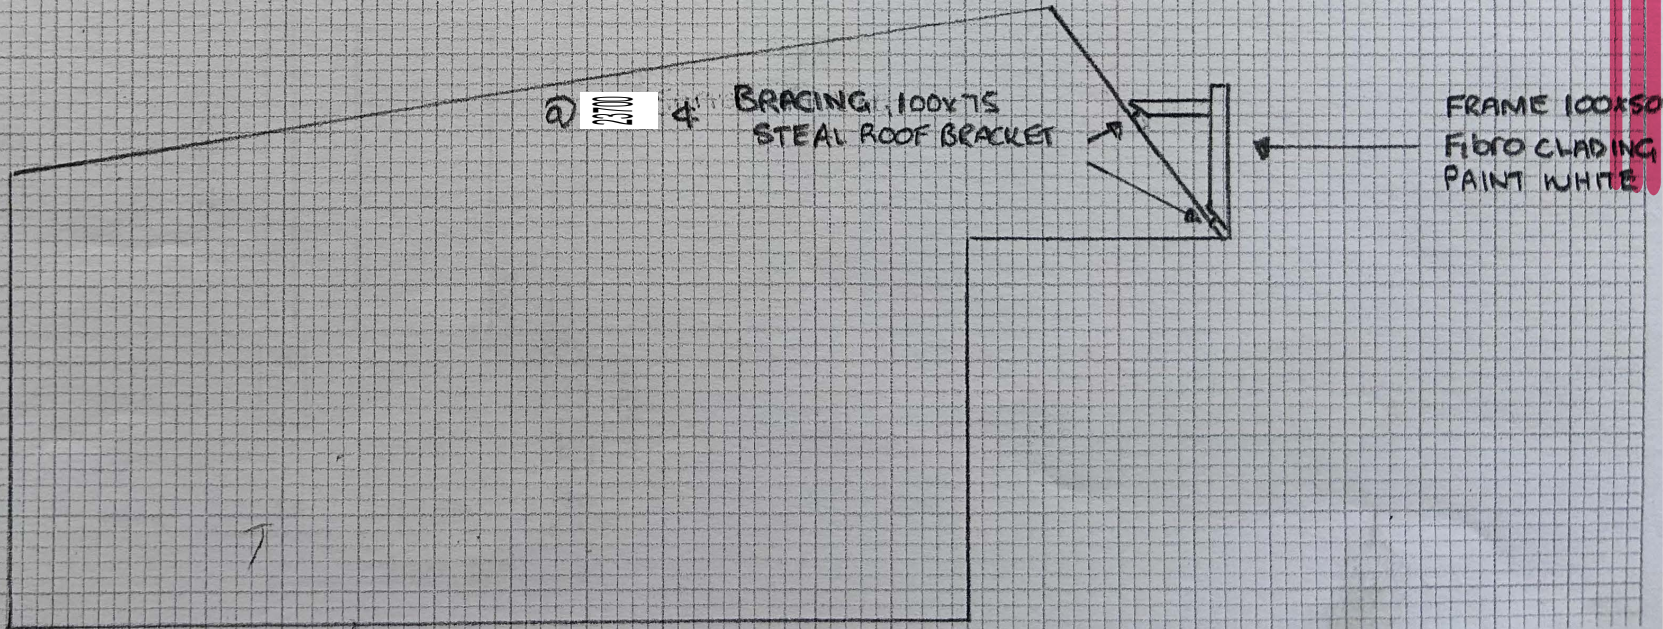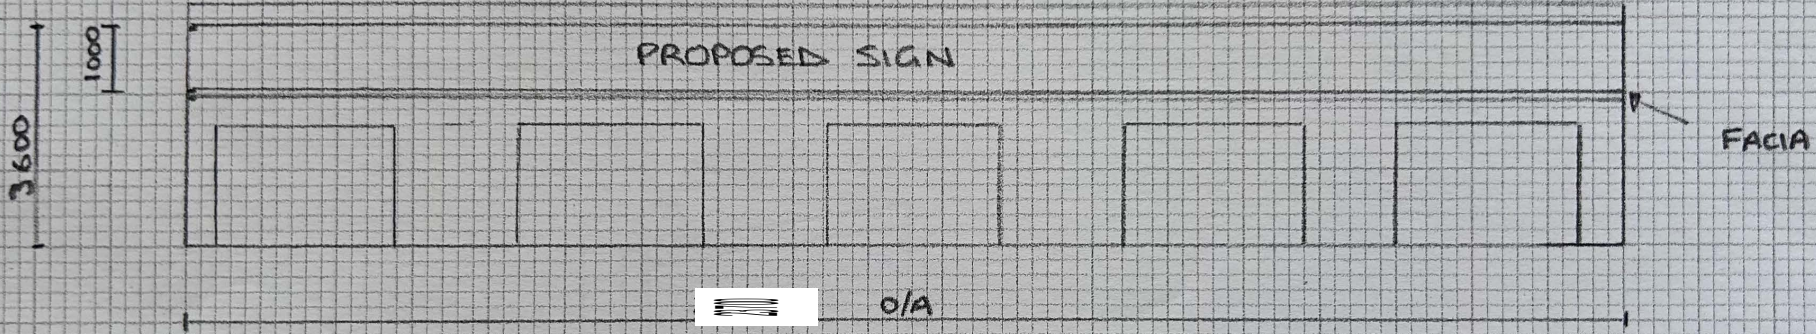



SCALE 1:125

PROPOSED SIGN

