


PLAN SHOWING OFFSET TO TOP OF CLIFF ON LOT 12 POR 139a4 ANSON BAY ROAD

- BDY -DENOTES BOUNDARY
- F(#)-DENOTES FENCE OFFSET
- P&W -DENOTES POST & WIRE
- TOC -DENOTES TOP OF CLIFF
- -STAKE PLACED
- -STAKE FOUND
- - SURVEYTRIG J FOUND

Locality: NORFOLK ISLAND	Datum XY: MGA58	Ref: N24005-1A	Surveyor: SC
LGA: NIRC	Datum Z: N/A	Date: 20.01.2024	Drawn: RRAV
Region: SOUTH PACIFIC	RL: N/A	RR:	Checked: SC
Official Survey: SO813	CAD: 12d NI MASTER	FB: N/A	Data Files: N24005 D01
			Sheet: 1 of 1

Client: Jared Quintal

PROJECT DETAILS NAME: JARED AND CHLOE QUINTAL ADDRESS: 117 ANSON BAY ROAD, NORFOLK ISLAND DESIGNER: CHLOE QUINTAL	DRAWING TITLE PROPOSED FLOOR PLAN	REVISION: A
		DATE: 22/01/25
		DRAWN BY: CQ
		SCALE: 1:100 @ A3

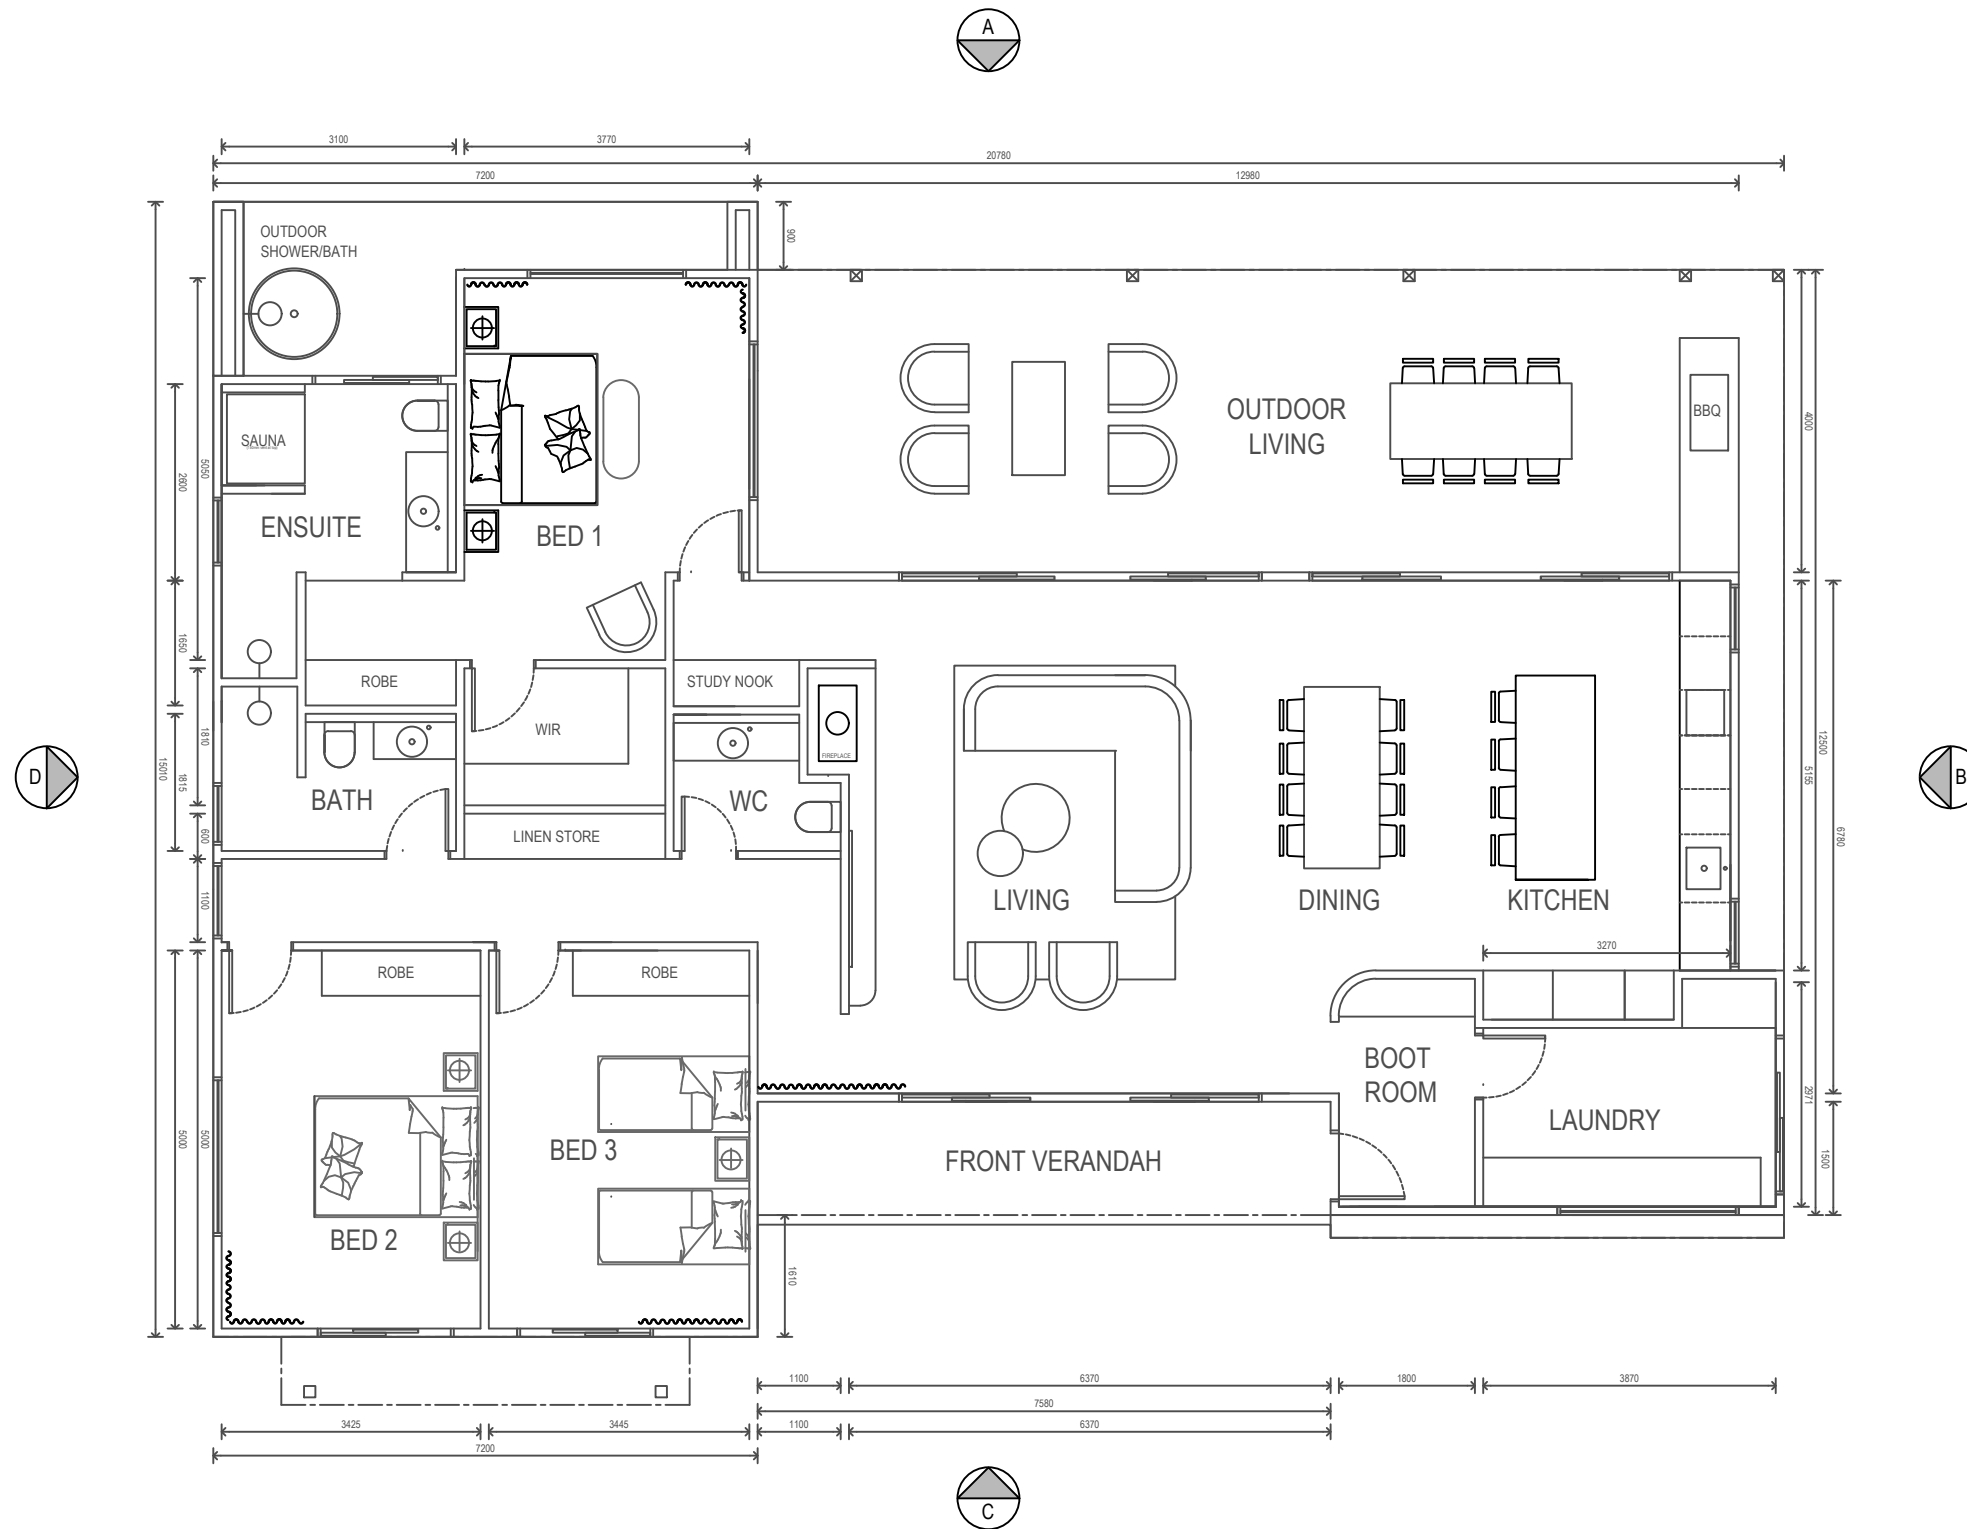


PROJECT DETAILS


NAME: JARED AND CHLOE QUINTAL
 ADDRESS: 117 ANSON BAY ROAD, NORFOLK ISLAND
 DESIGNER: CHLOE QUINTAL

DRAWING TITLE

PROPOSED
 FLOOR PLAN

REVISION:	A
DATE:	22/01/25
DRAWN BY:	CQ
SCALE:	1:100 @ A3

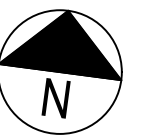

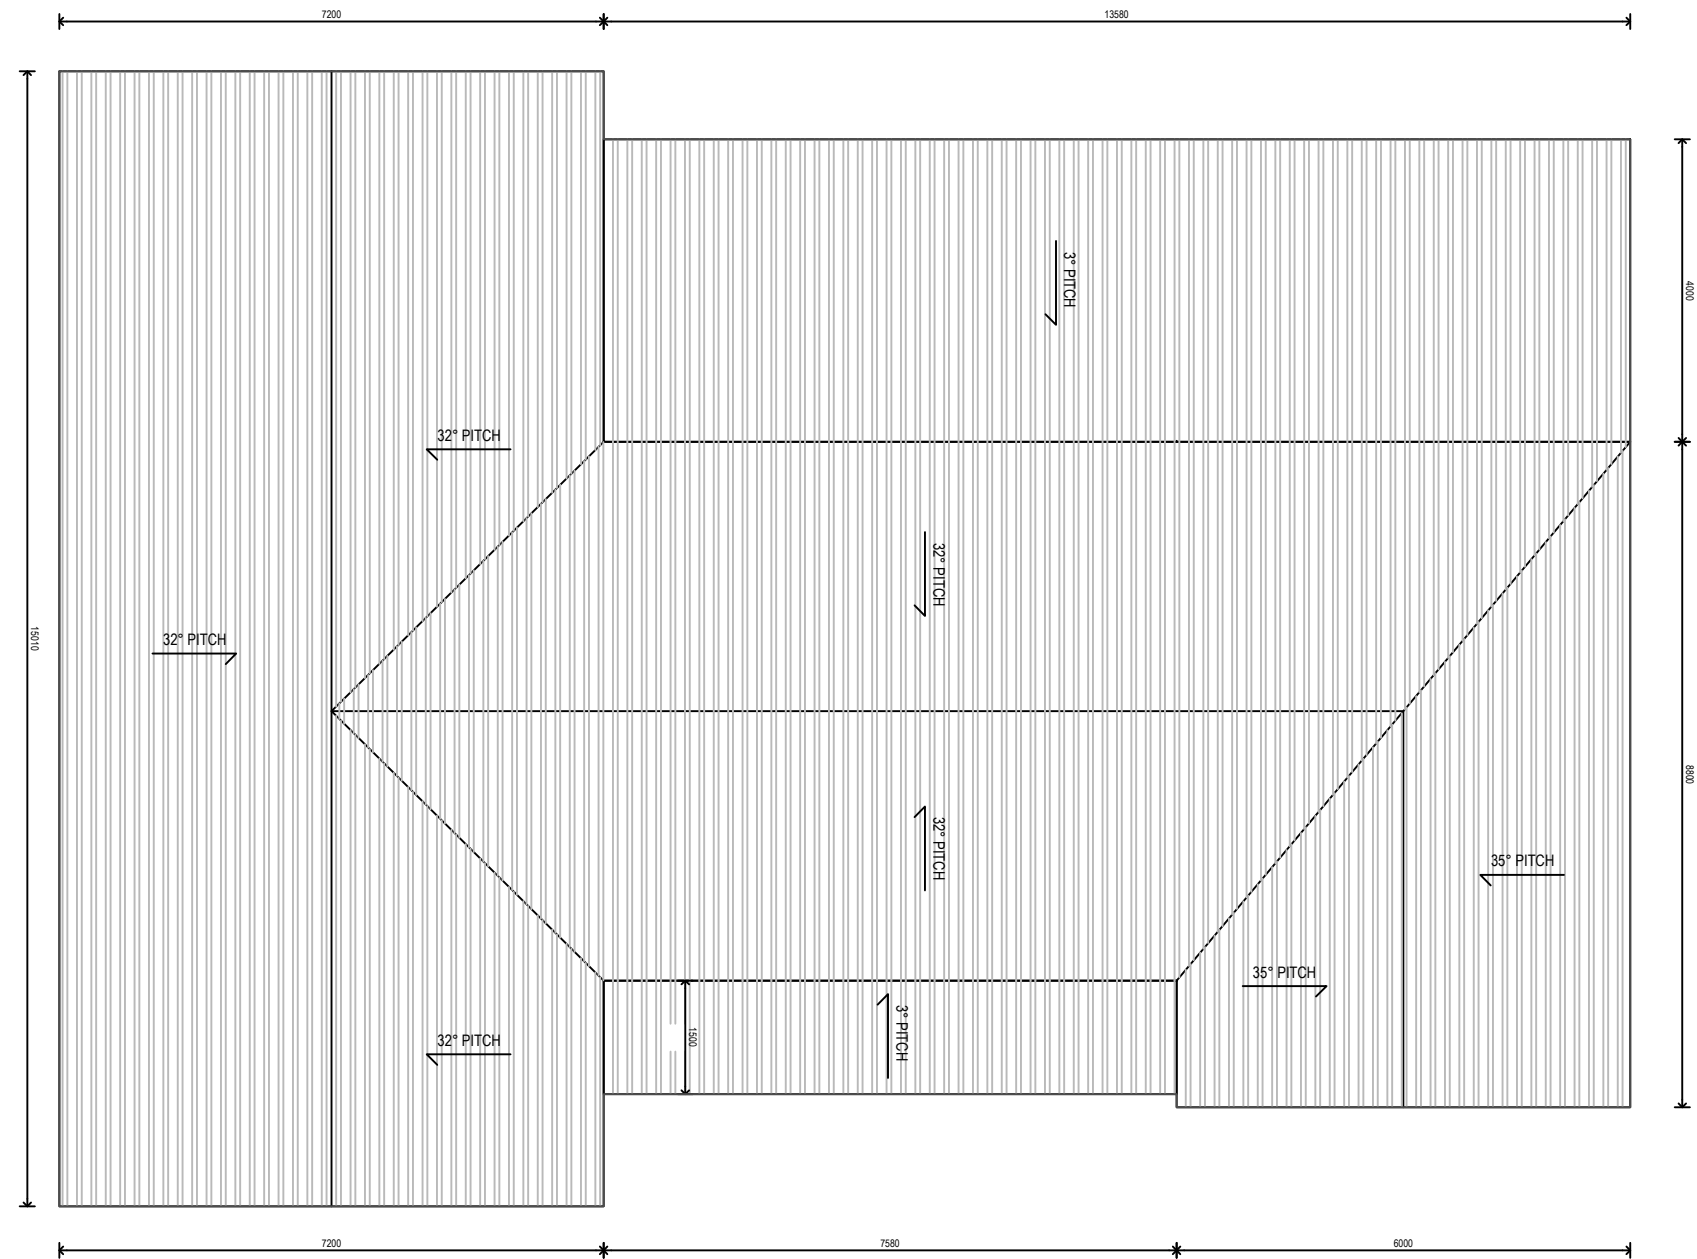


PROJECT DETAILS



NAME: JARED AND CHLOE QUINTAL
 ADDRESS: 117 ANSON BAY ROAD, NORFOLK ISLAND
 DESIGNER: CHLOE QUINTAL

DRAWING TITLE


PROPOSED
 ROOF PLAN

REVISION:	A
DATE:	22/01/25
DRAWN BY:	CQ
SCALE:	1:100 @ A3

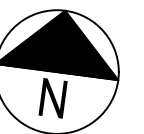

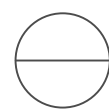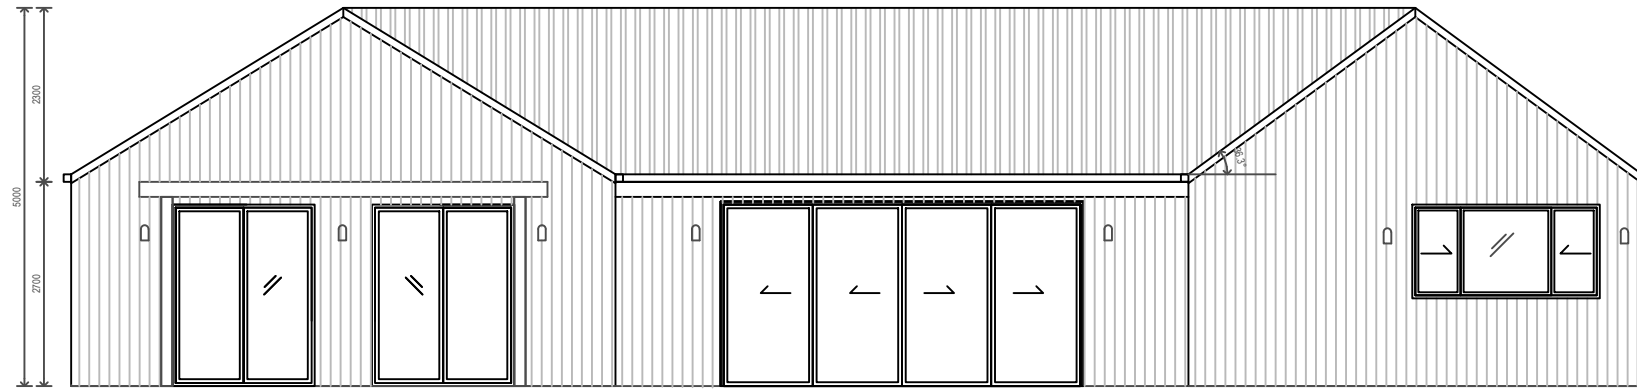

ELEVATION A - NORTHERN WALL

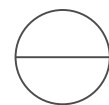

ELEVATION B - EASTERN WALL


PROJECT DETAILS

NAME: JARED AND CHLOE QUINTAL
 ADDRESS: 117 ANSON BAY ROAD, NORFOLK ISLAND
 DESIGNER: CHLOE QUINTAL


DRAWING TITLE

HOUSE ELEVATIONS
 A & B

REVISION:	A
DATE:	22/01/25
DRAWN BY:	CQ
SCALE:	1:100 @ A3

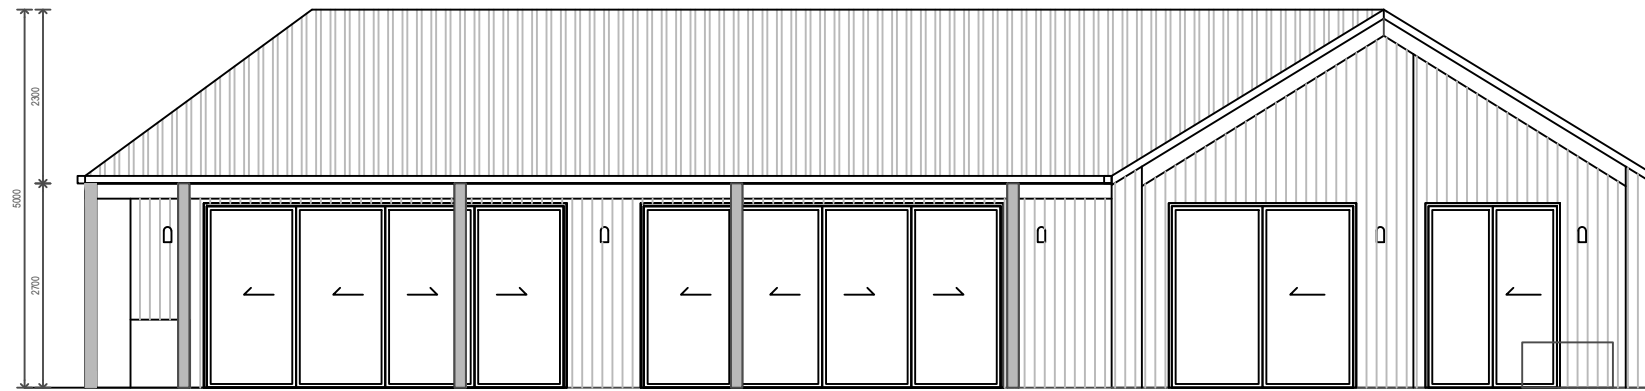


 ELEVATION C - SOUTHERN WALL

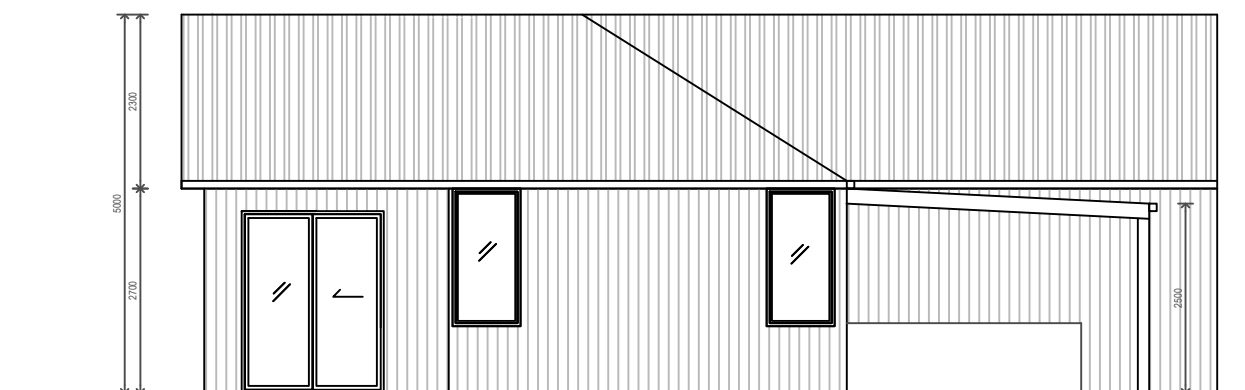


 ELEVATION D - WESTERN WALL

PROPOSED DESIGN NAME: JARED AND CHLOE QUINTAL ADDRESS: 117 ANSON BAY ROAD, NORFOLK ISLAND DESIGNER: CHLOE QUINTAL		DRAWING TITLE HOUSE ELEVATIONS C & D	REVISION: A
			DATE: 22/01/25
			DRAWN BY: CQ
			SCALE: 1:100 @ A3